

# floor plan






carpark  
floor plan - basement

Total Units: 10  
Ground Floor: 01, 04  
Level 1: 06, 09  
Level 2: 11, 14  
Level 3: 16, 19  
Level 4: 21, 24

Internal area: 139.22 sqm  
External area: 22.80 sqm  
Total area: 162.02 sqm

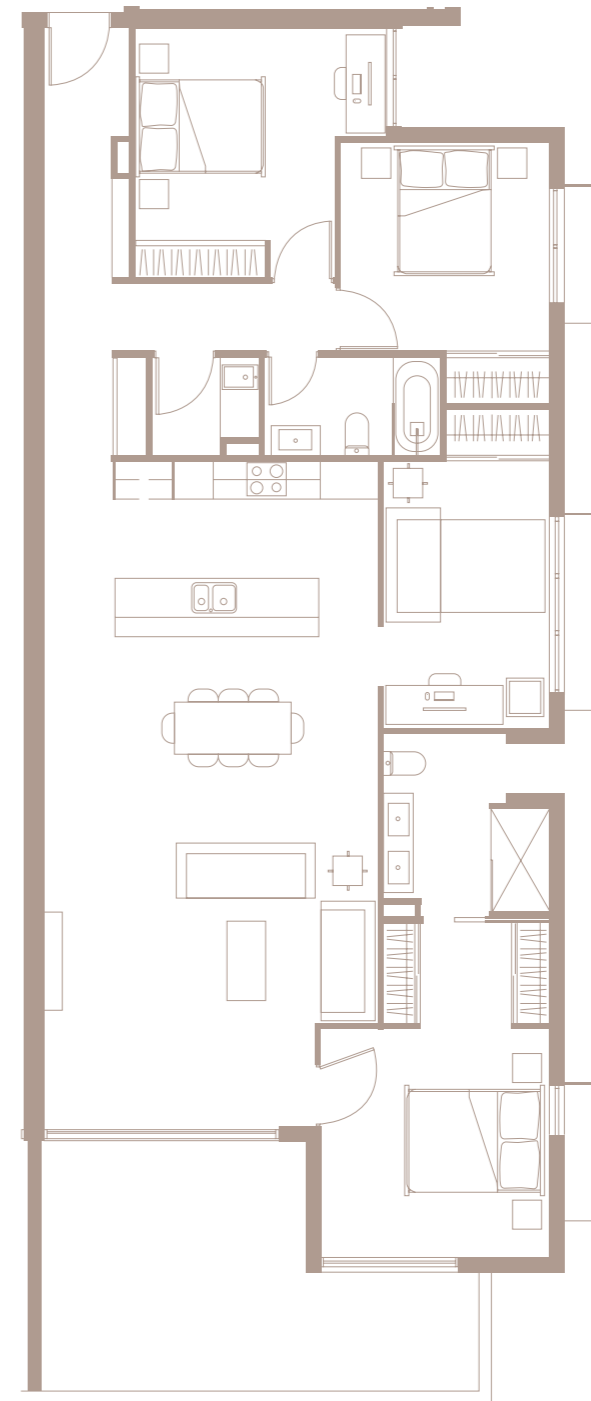


type—A  
floor plan

Total Units: 10  
Ground Floor: 02, 03  
Level 1: 07, 08  
Level 2: 12, 13  
Level 3: 17, 18  
Level 4: 22, 23


Internal area: 131.13 sqm  
External area: 24.96 sqm  
Total area: 156.09 sqm

type—B  
floor plan

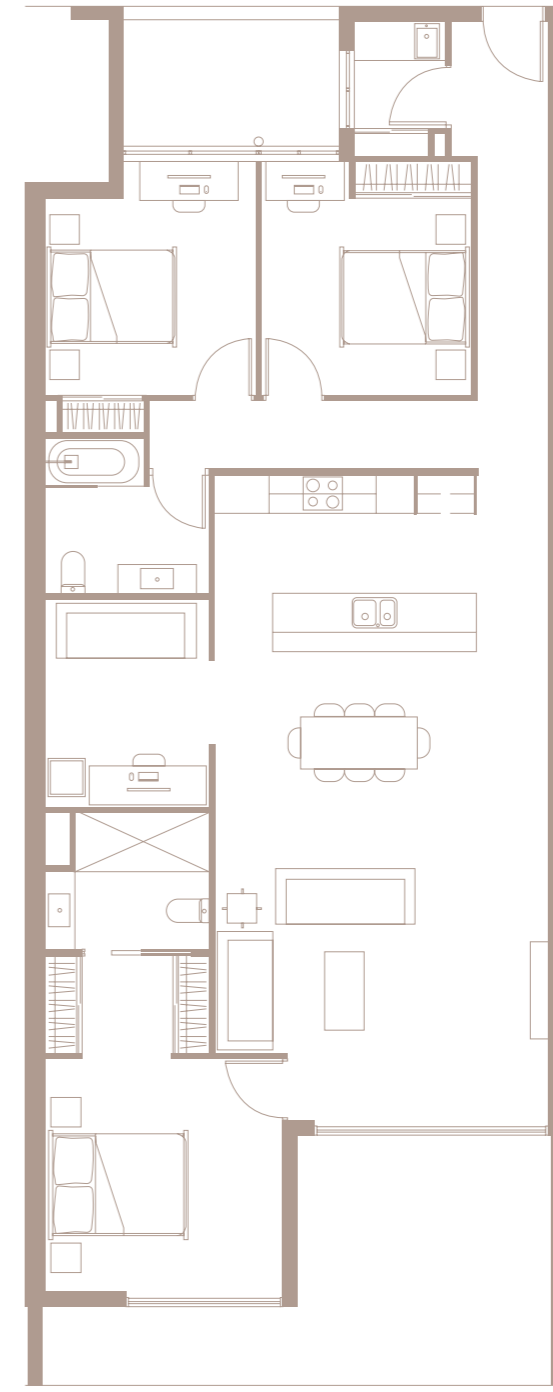

Total Units: 5  
Ground Floor: 05  
Level 1: 10  
Level 2: 15  
Level 3: 20  
Level 4: 25

Internal area: 118.29 sqm  
External area: 21.42 sqm  
Total area: 139.71 sqm

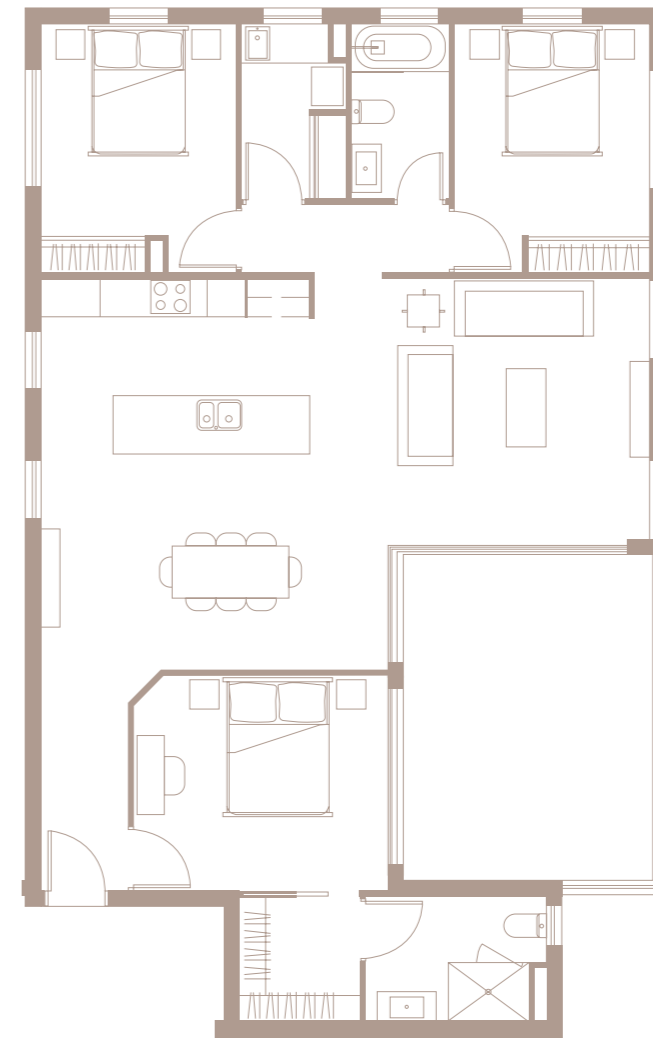

type—C  
floor plan